

		50 qt. bin r	
Project: Waste / recycle drawer for 18" cabinet with 15" opening width 35 / 50 qt. double bin overview	Page 1/13	General Tolerance	The copying, distribution document as well as the contents to others without a second
Doc. Id.: MKT6026 Idx.: 01	Scale 1:5	+/-1.5	The copying, distribution document as well as the contents to others without is prohibited. Offenders payment of damages. event of the grant of ornamental design regist
Drawn by: NH Date: 5/16/2016	1.0		

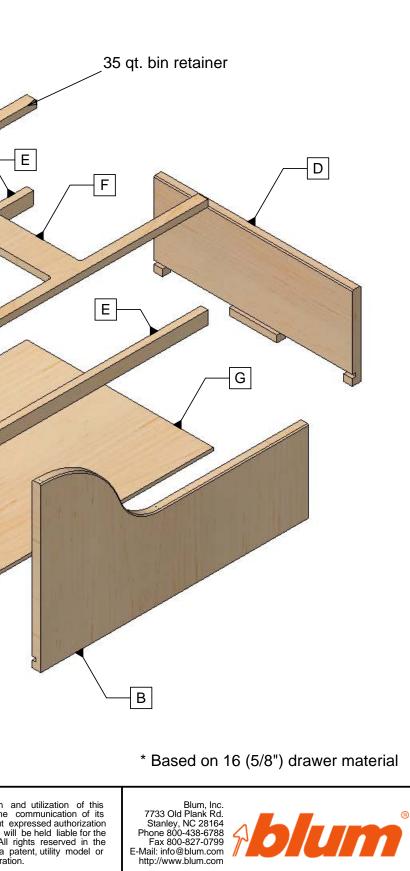


ution and utilization of this s the communication of its hout expressed authorization ers will be held liable for the s. All rights reserved in the of a patent, utility model or gistration.




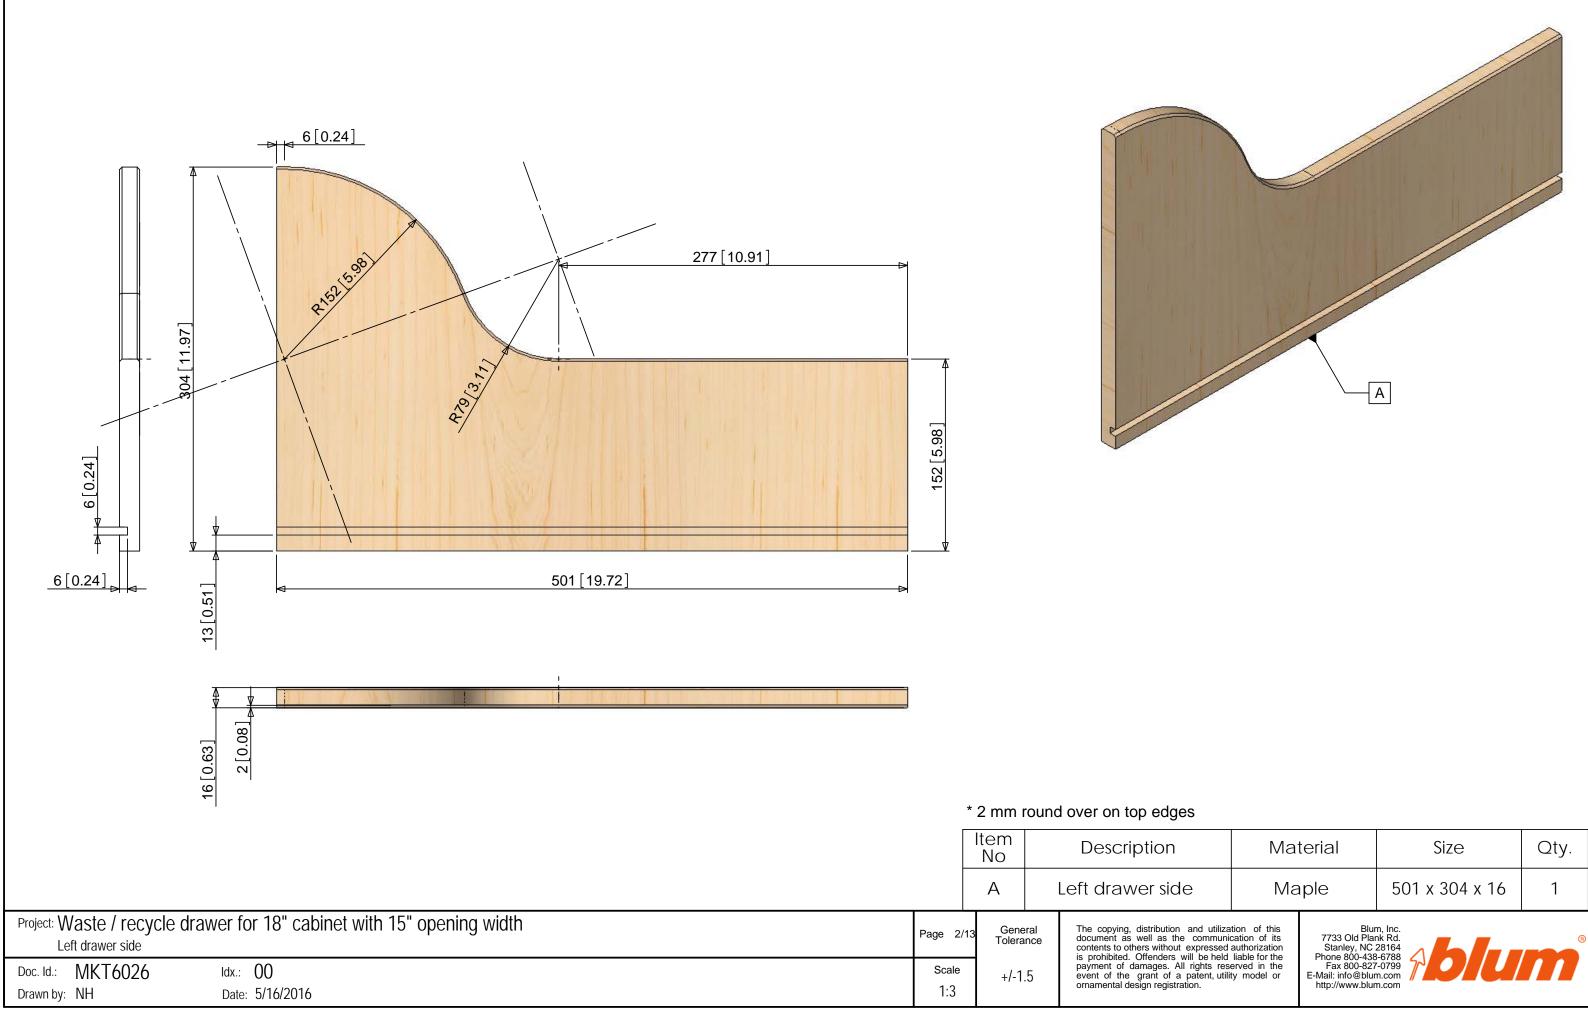

	Material		Size	Qty.
le	Ma	ple	501 x 304 x 16	1
n and utiliza ne communio tit expressed will be held All rights res a patent, utili ration.	cation of its authorization liable for the erved in the	Blur 7733 Old Plar Stanley, NC 7 Phone 800-438 Fax 800-827 E-Mail: info@blun http://www.blun	28164 -6788 -0799 n.com	(B)

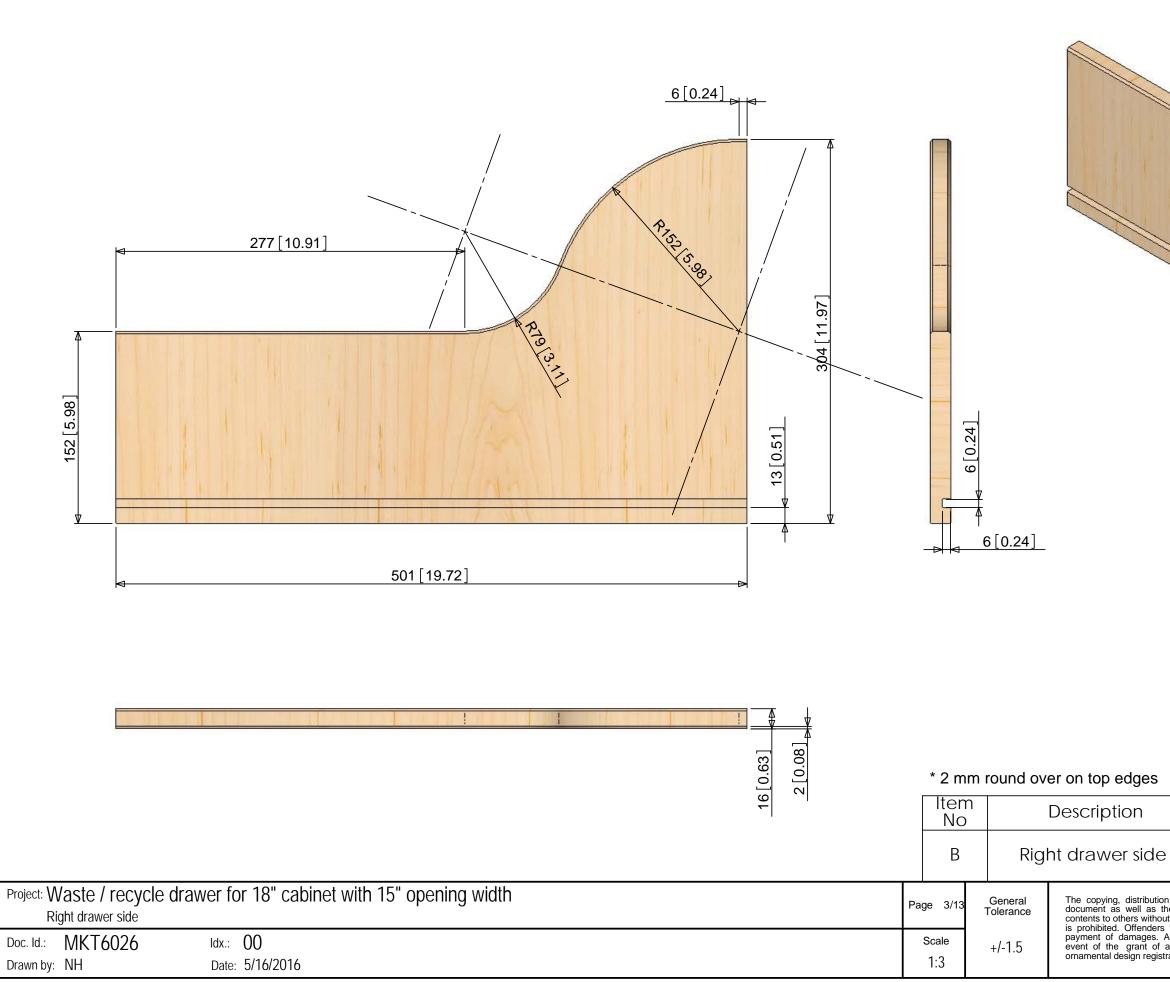

	Mate	erial	Size	Qty.
9	Мар	le	501 x 304 x 16	1
the comm out express rs will be h All rights	ilization of this nunication of its sed authorization held liable for the reserved in the utility model or	B 7733 Old P Stanley, N Phone 800-4 Fax 800-8 E-Mail: info@b http://www.b	lum, Inc. lank Rd. C 28164 38-6788 27-0799 lum.com	®

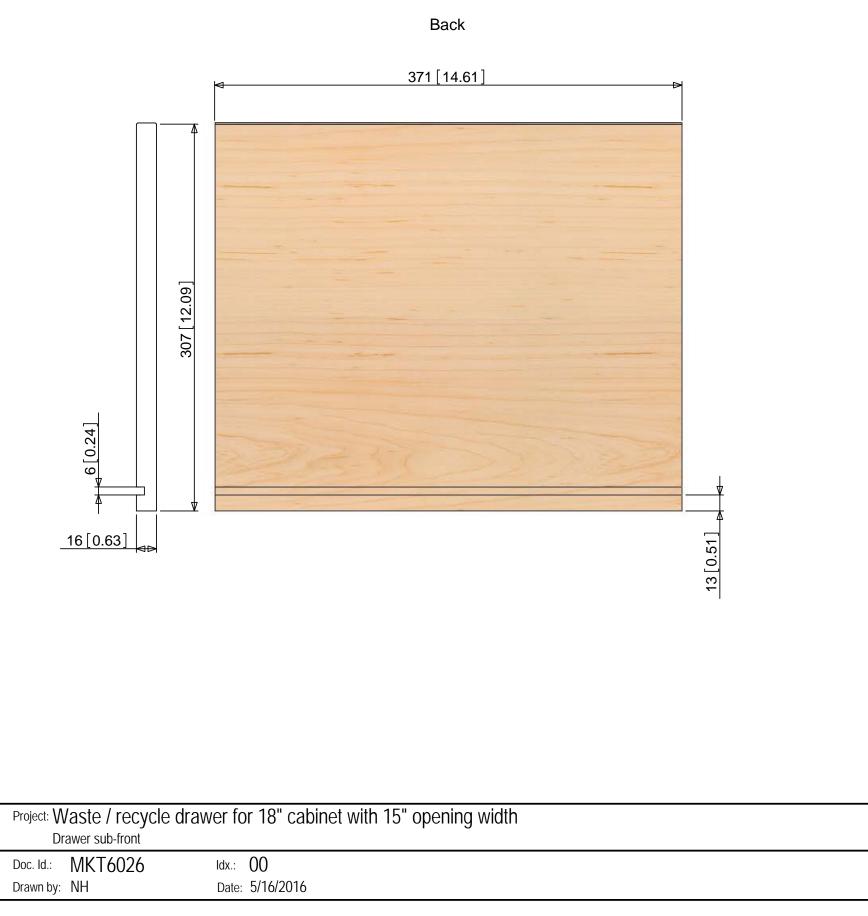

General Tolerance

+/-1.5

Item

No

С

Page 4/13


Scale


1:3


*	2	mm	round	over	on	top	edges
---	---	----	-------	------	----	-----	-------


Description




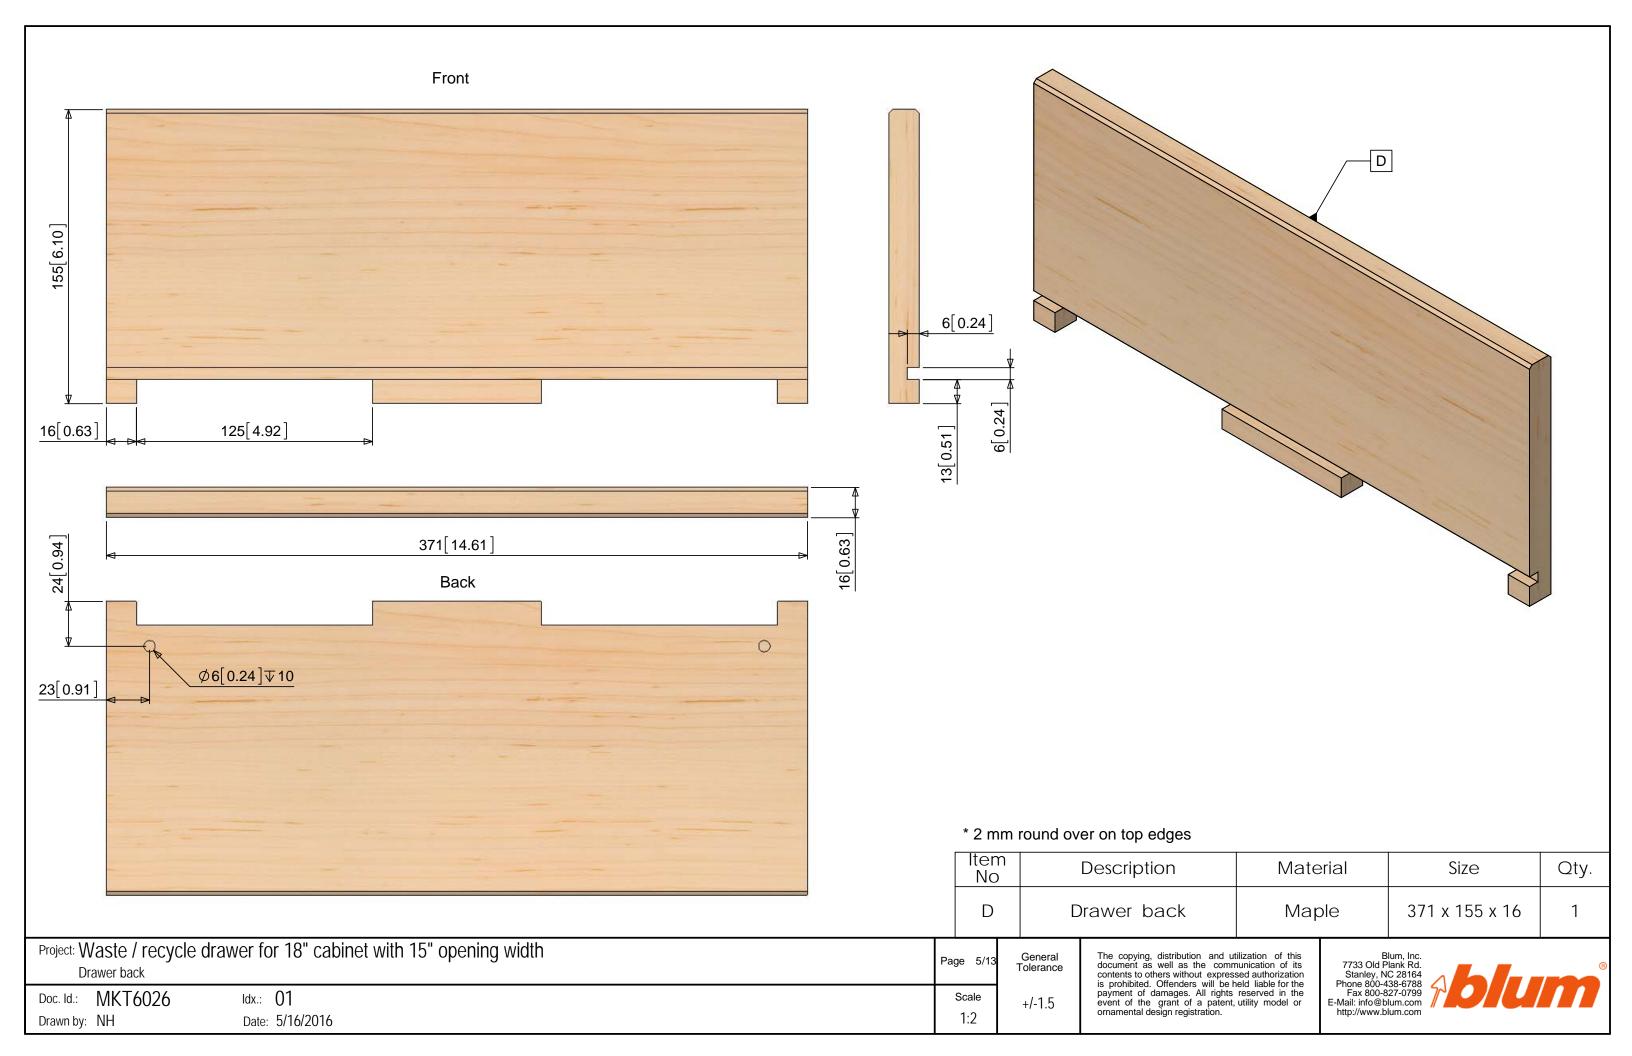

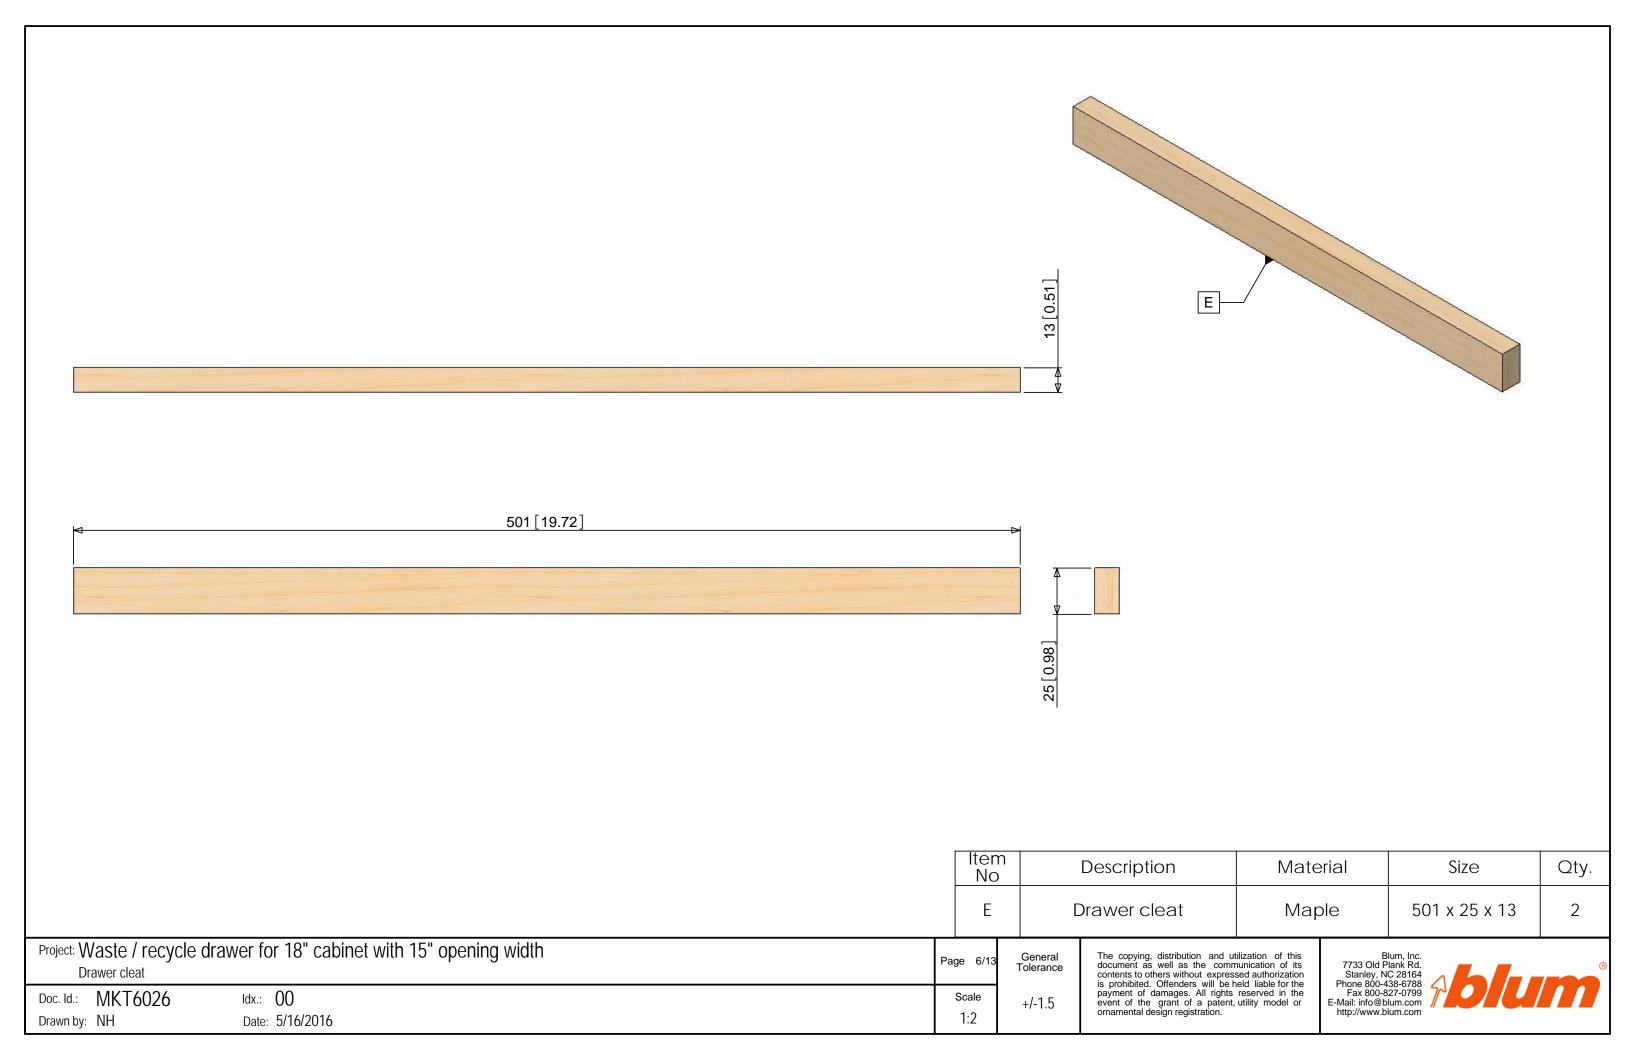


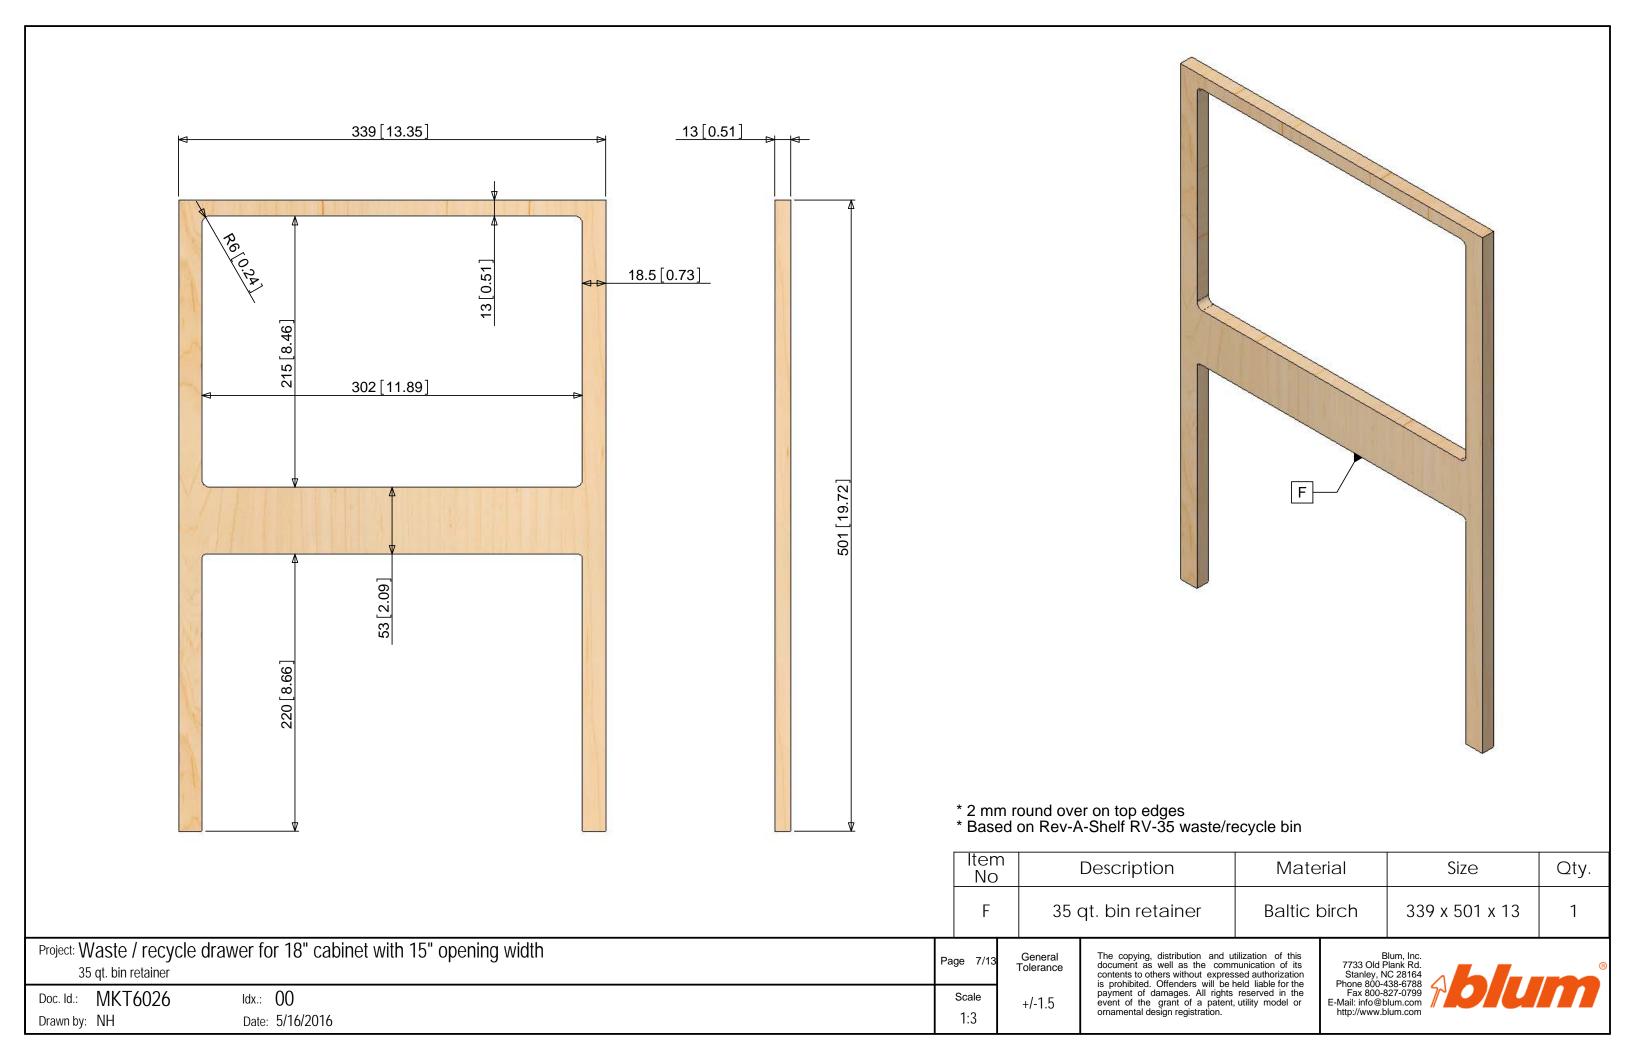

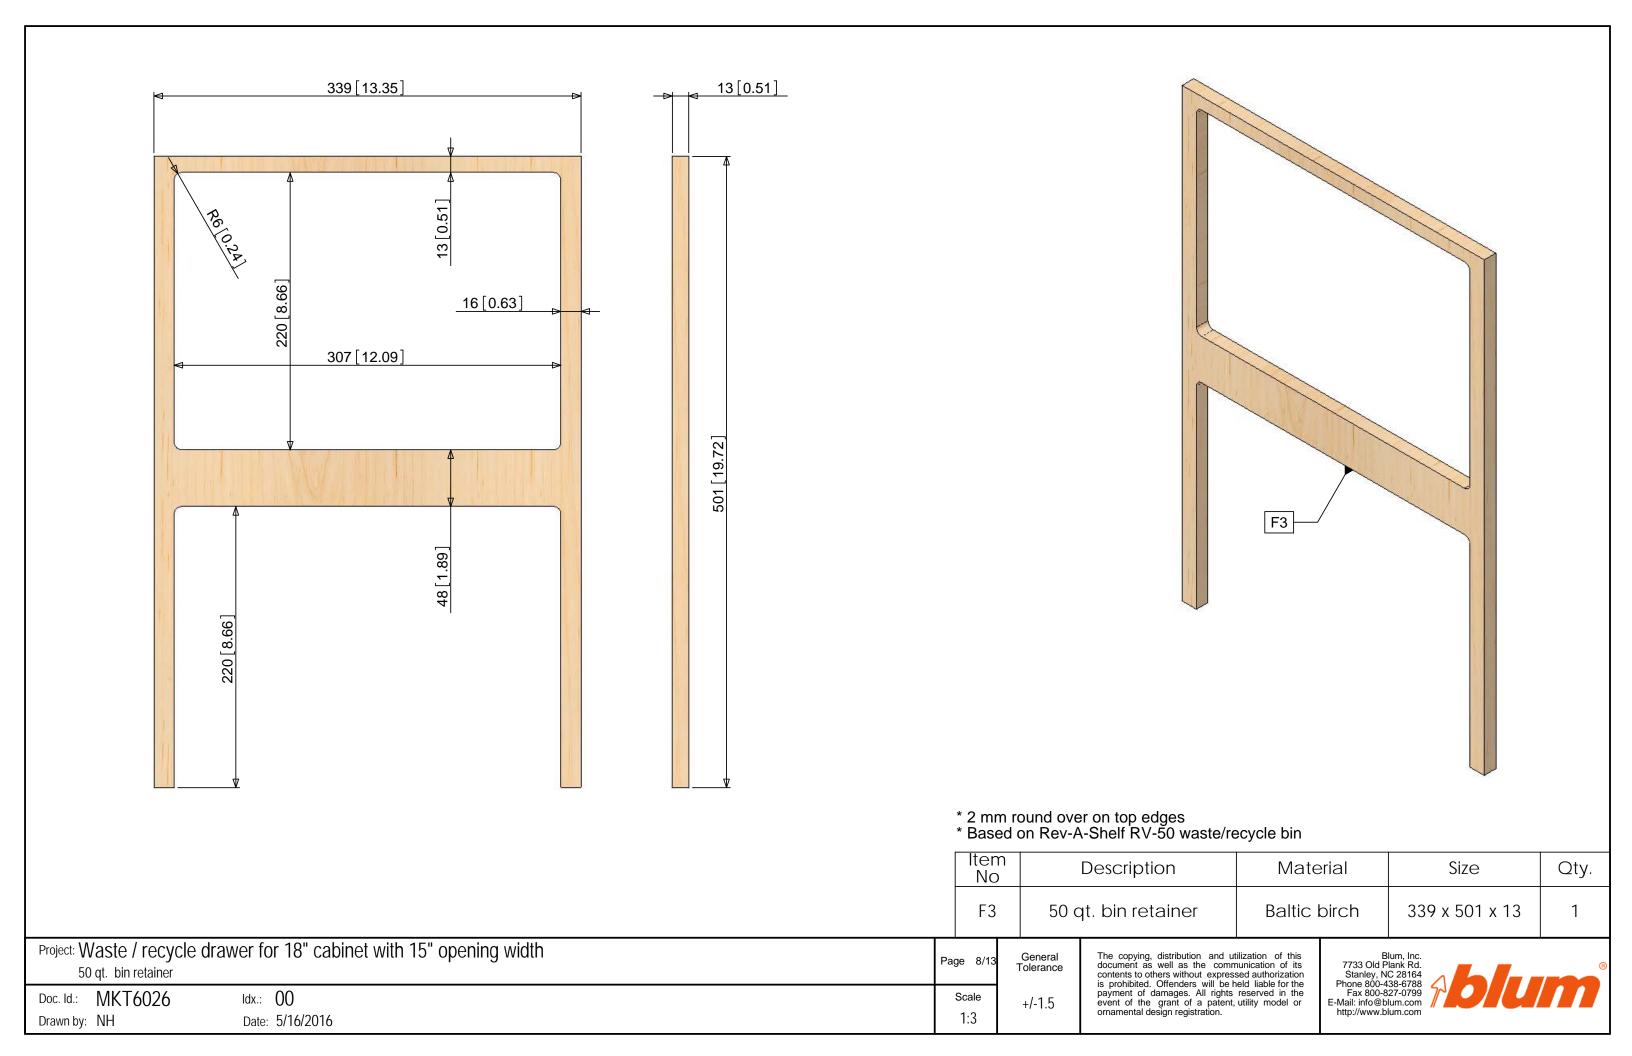

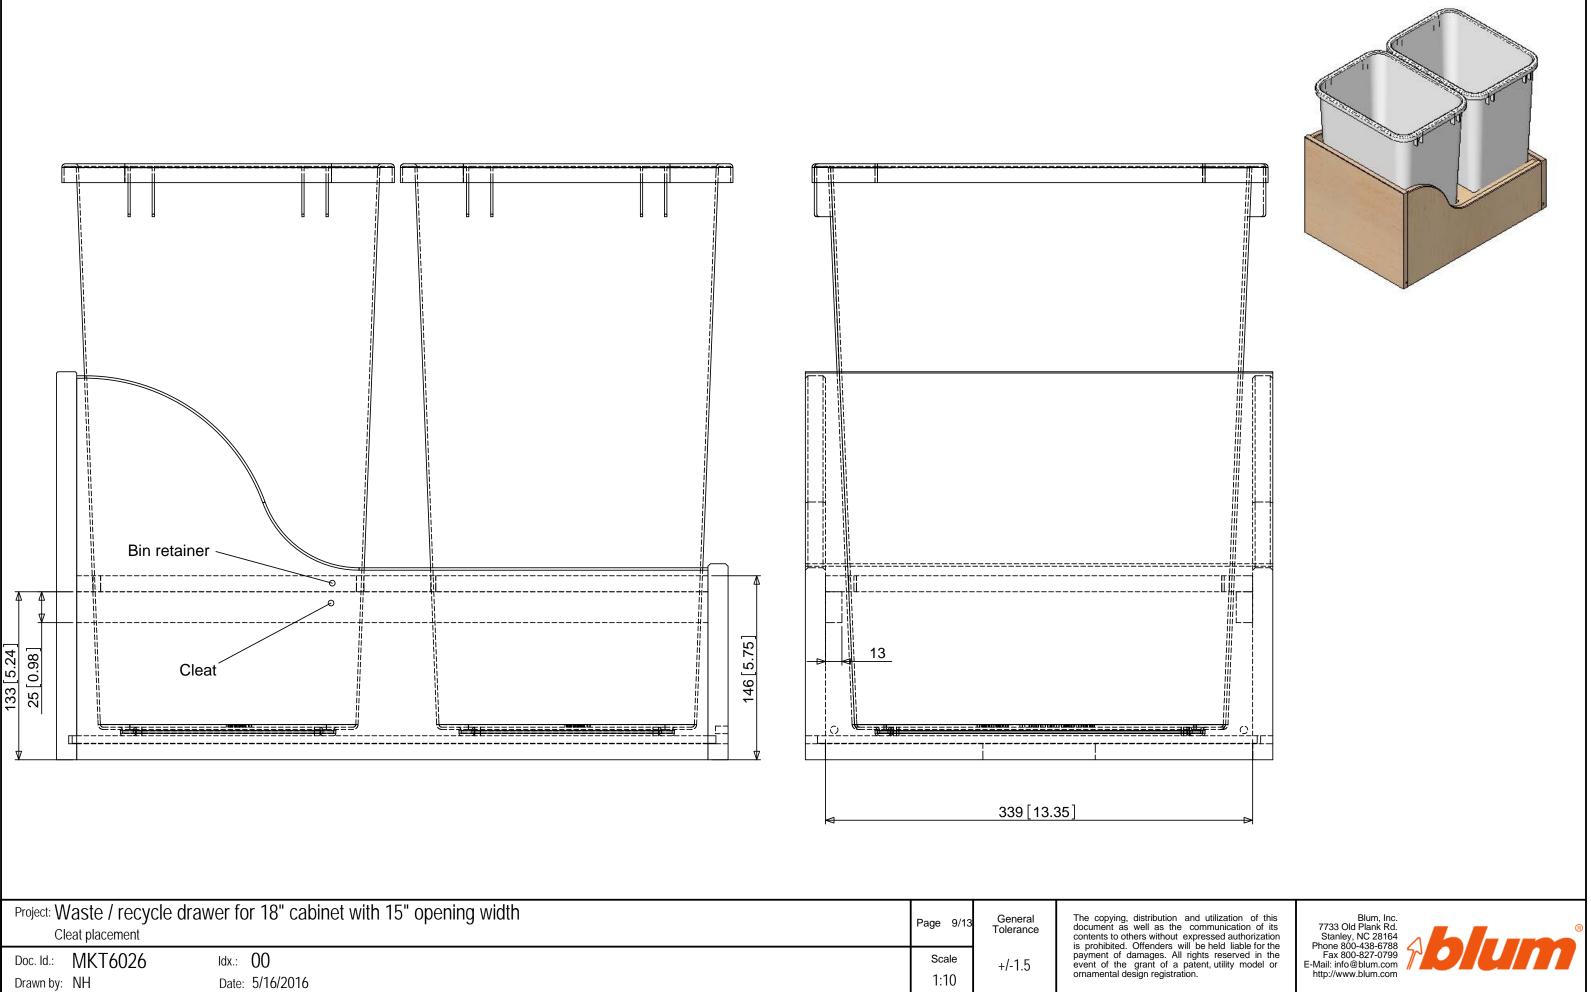


Project: Waste / recycle drawer for 18" cabinet with 15" opening width 50 qt. single bin overview	Page 10/13	General Tolerance	The copying, distribution document as well as the contents to others without
Doc. Id.: MKT6026 Idx.: 00 Drawn by: NH Date: 5/16/2016	Scale 1:10	+/-1.5	The copying, distribution document as well as the contents to others without of is prohibited. Offenders w payment of damages. All event of the grant of a ornamental design registrat

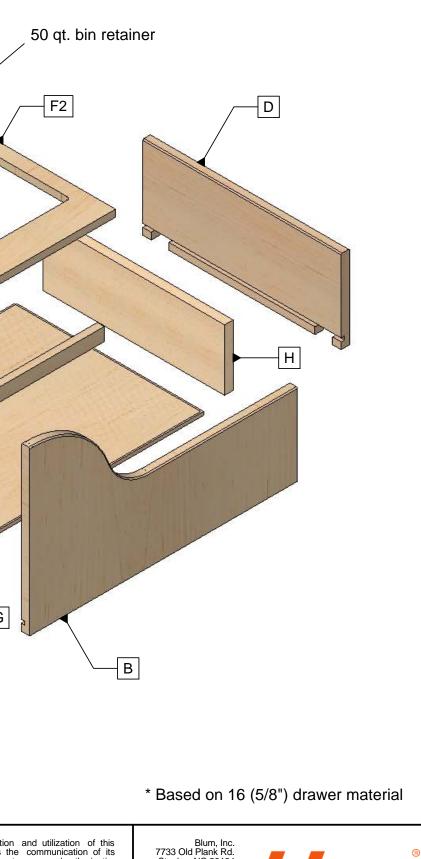

ion and utilization of this the communication of its out expressed authorization rs will be held liable for the . All rights reserved in the f a patent, utility model or istration. Blum, Inc. 7733 Old Plank Rd. Stanley, NC 28164 Phone 800-438-6788 Fax 800-827-0799 E-Mail: info@blum.com http://www.blum.com



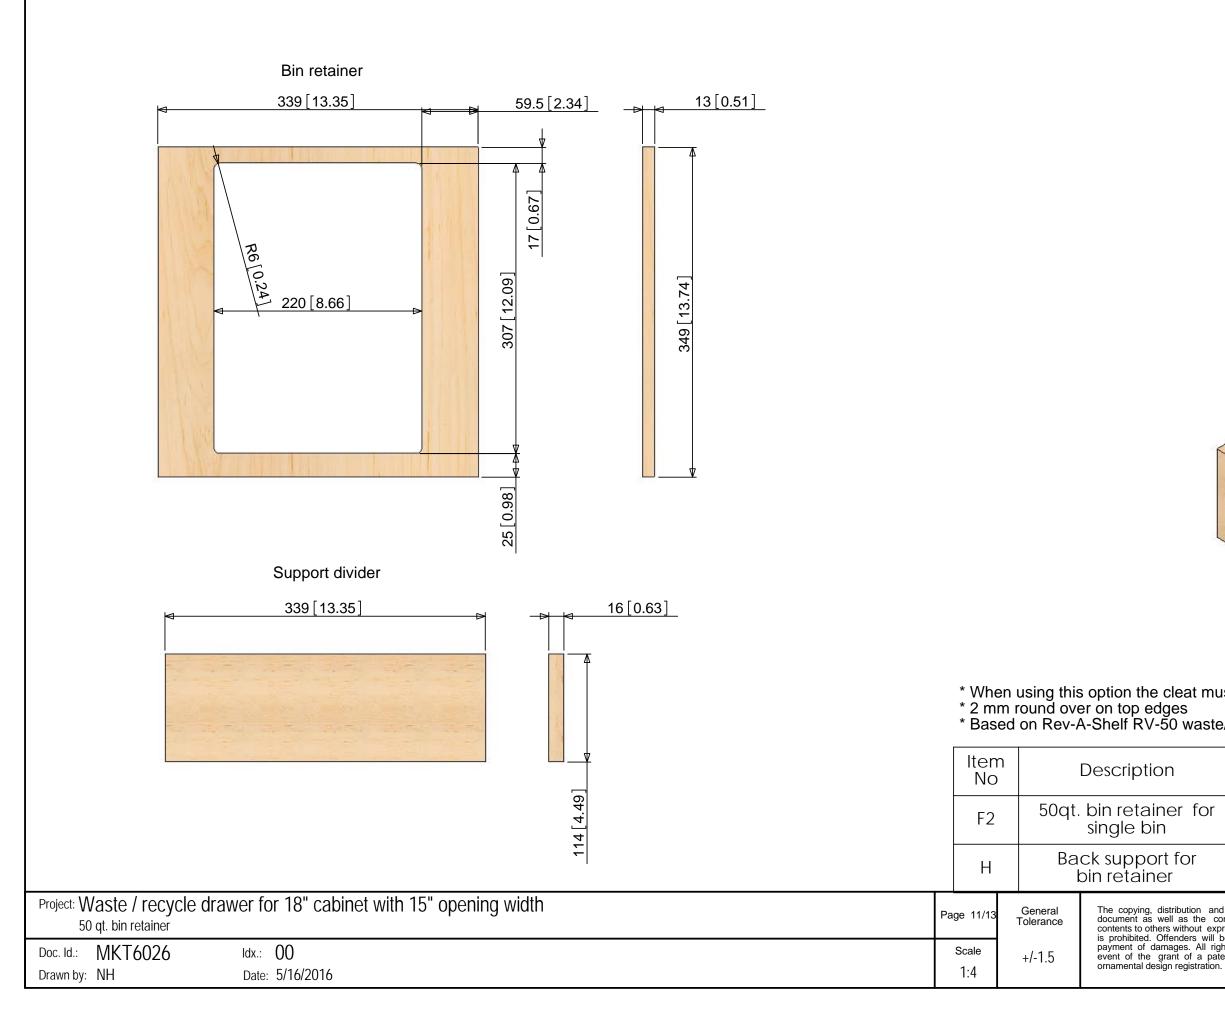

	F2 be shortene	ed to 329	mm (E)	
aste/r	ecycle bin			
	Mate	erail	Size	Qty.
for	Baltic I	oirch	339 x 349 x 13	1
ſ	Baltic I	oirch	339 x 114 x 16	1
the comm out express s will be h All rights	ilization of this unication of its sed authorization led liable for the reserved in the utility model or	B 7733 Old P Stanley, N Phone 800-4 Fax 800-8 E-Mail: info@b http://www.b	C 28164 138-6788 127-0799	•

	⊲349[13.74]	
511 [20.12]		
Project: Waste / recycle c	Irawer for 18" cabinet with 15" opening width	
Drawer bottom Doc. Id.: MKT6026 Drawn by: NH	Idx.: 00 Date: 5/16/2016	

Item
NoDescriptionGDrawer bottom

Page 12/13

Scale 1:3

General Tolerance	The copying, distrib document as well a contents to others w
+/-1.5	is prohibited. Offen payment of damage event of the grant ornamental design re



Material	Size	Qty.
MDF Maple	349 x 511 x 6	1

stribution and utilization of this all as the communication of its s without expressed authorization 'enders will be held liable for the ages. All rights reserved in the ant of a patent, utility model or n registration.

Blum, Inc. 7733 Old Plank Rd. Stanley, NC 28164 Phone 800-438-6788 Fax 800-827-0799 E-Mail: info@blum.com http://www.blum.com



